


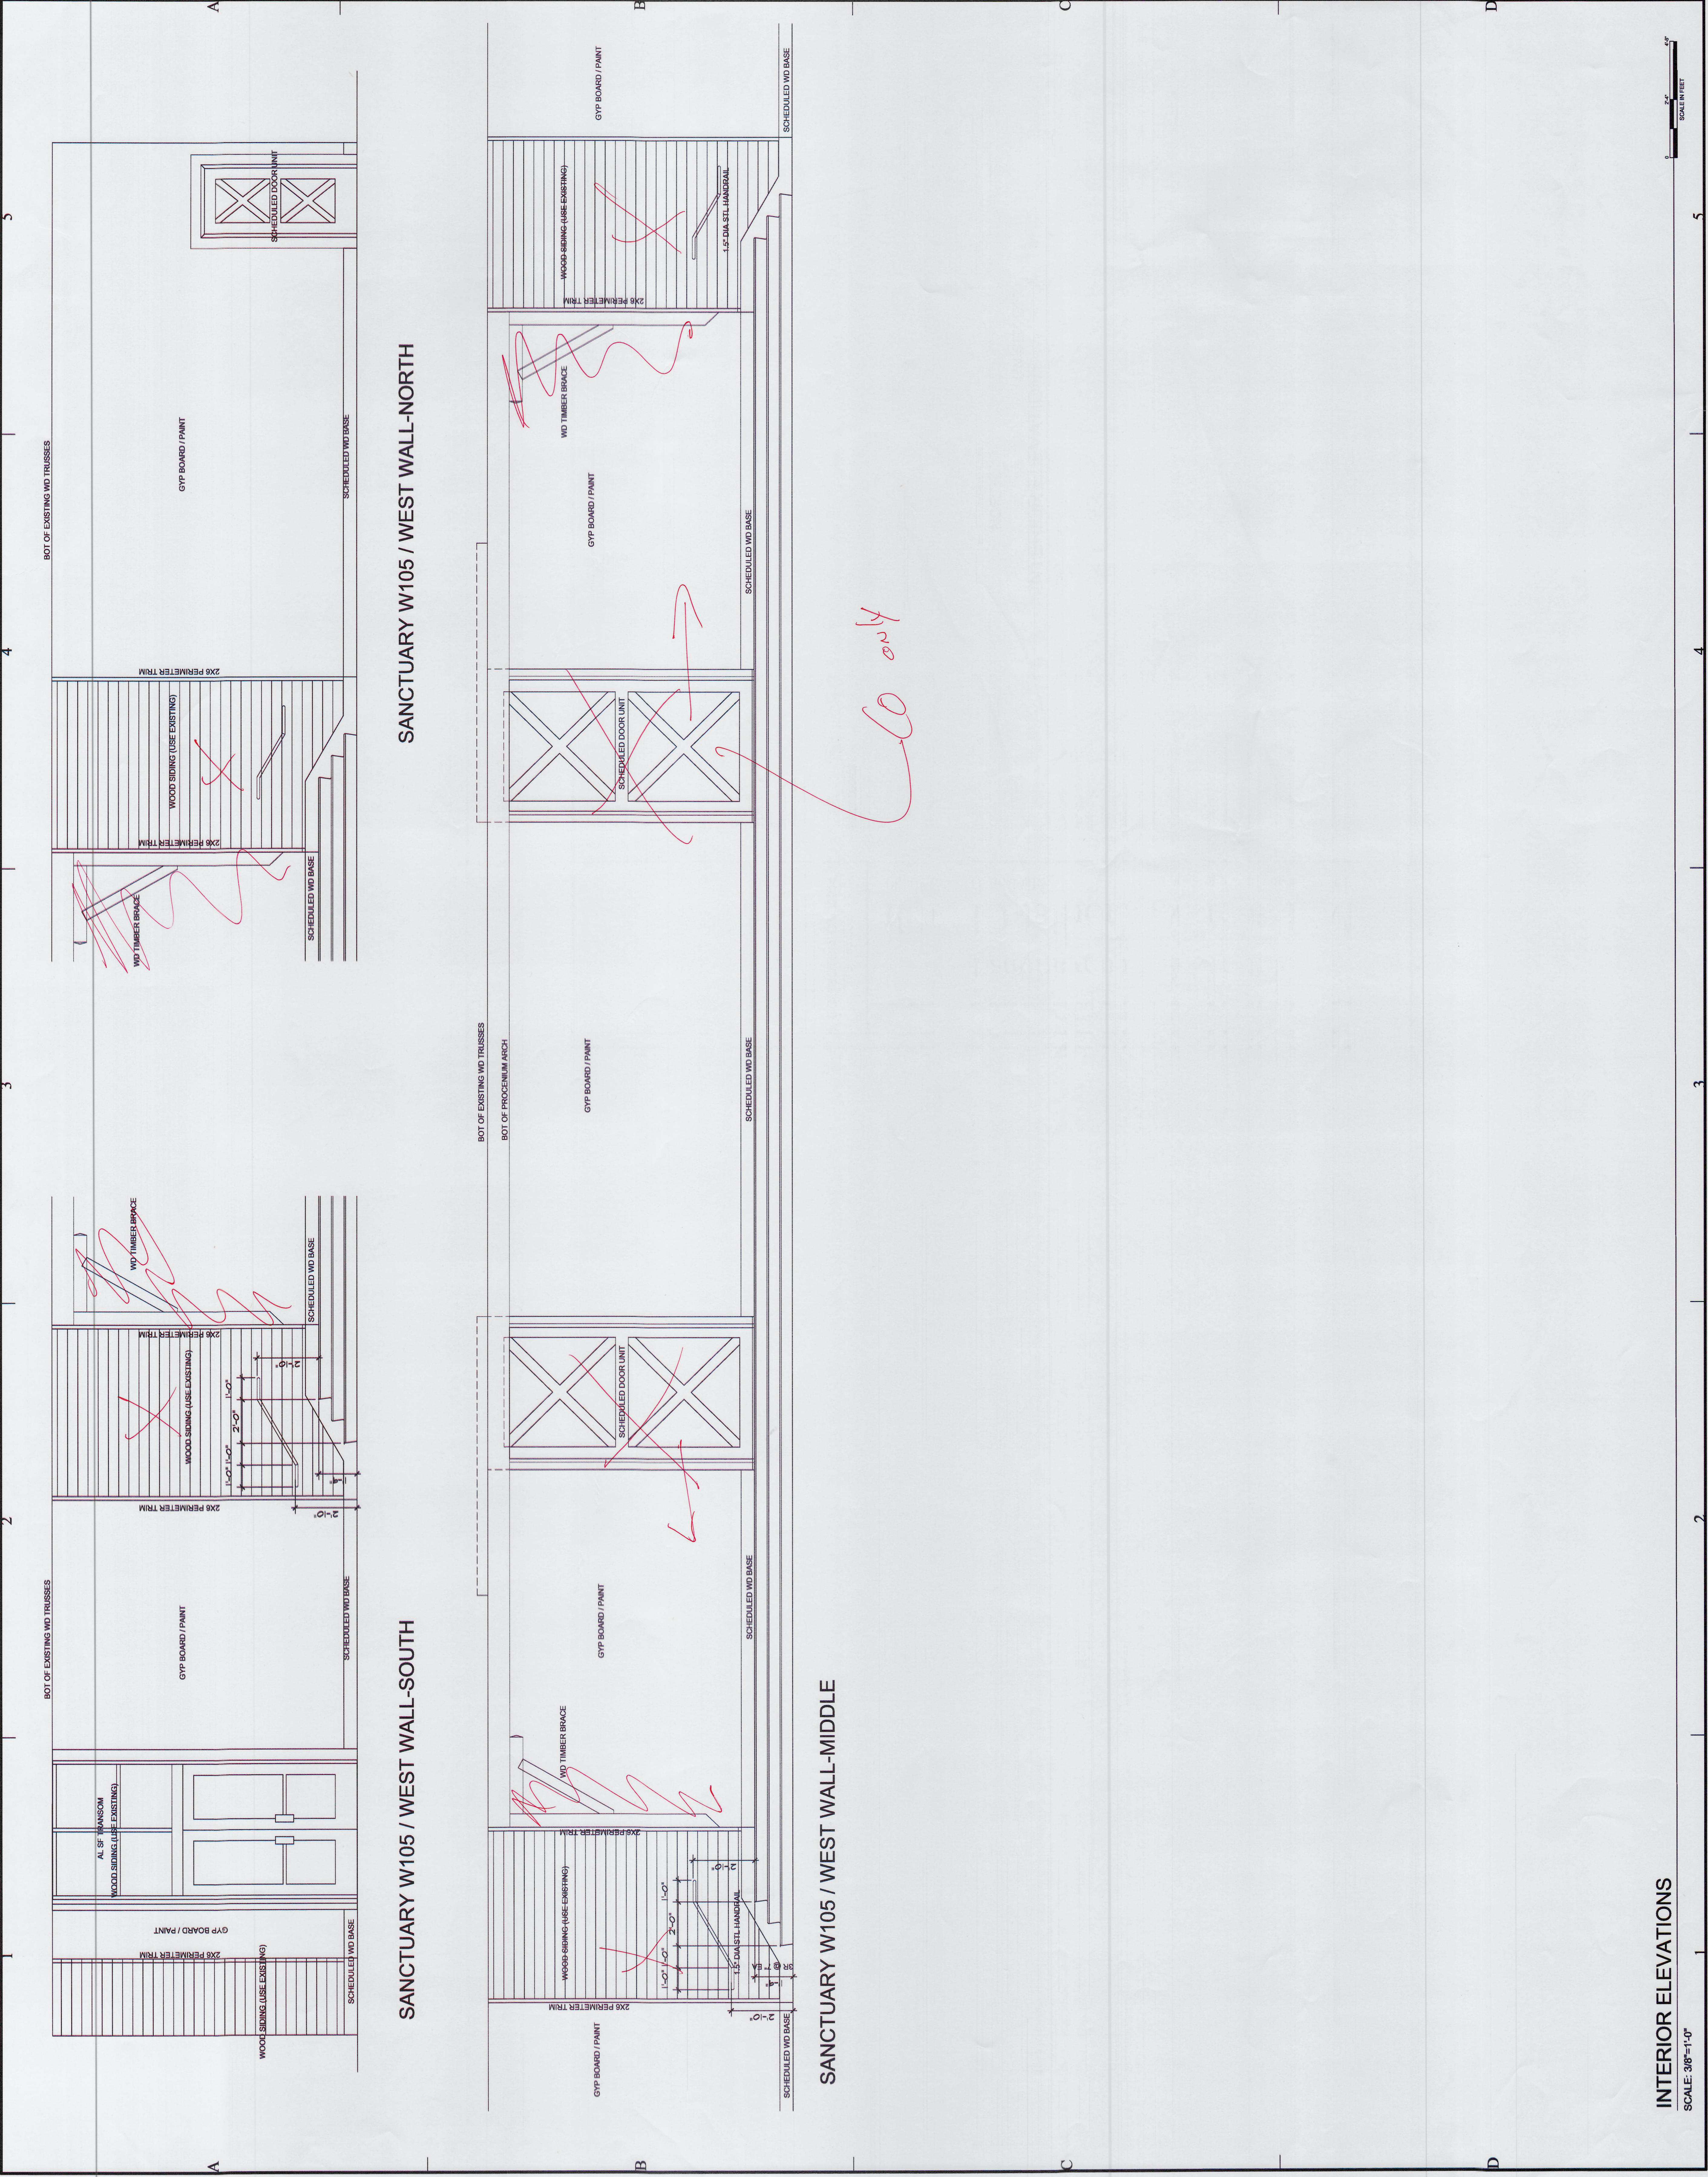

SANCTUARY W105 / WEST WALL-SOUTH

SANCTUARY W105 / WEST WALL-NORTH

SANCTUARY W105 / WEST WALL-MIDDLE

NO.	DATE	DESCRIPTION

DATE: 01.21.25

DESCRIPTION: BID-CONSTRUCTION

DATE: 01.02.25

DESCRIPTION: DD-REVIEW

DATE: 08.04.24

DESCRIPTION: DD-REVIEW

DATE: 08.04.24

